


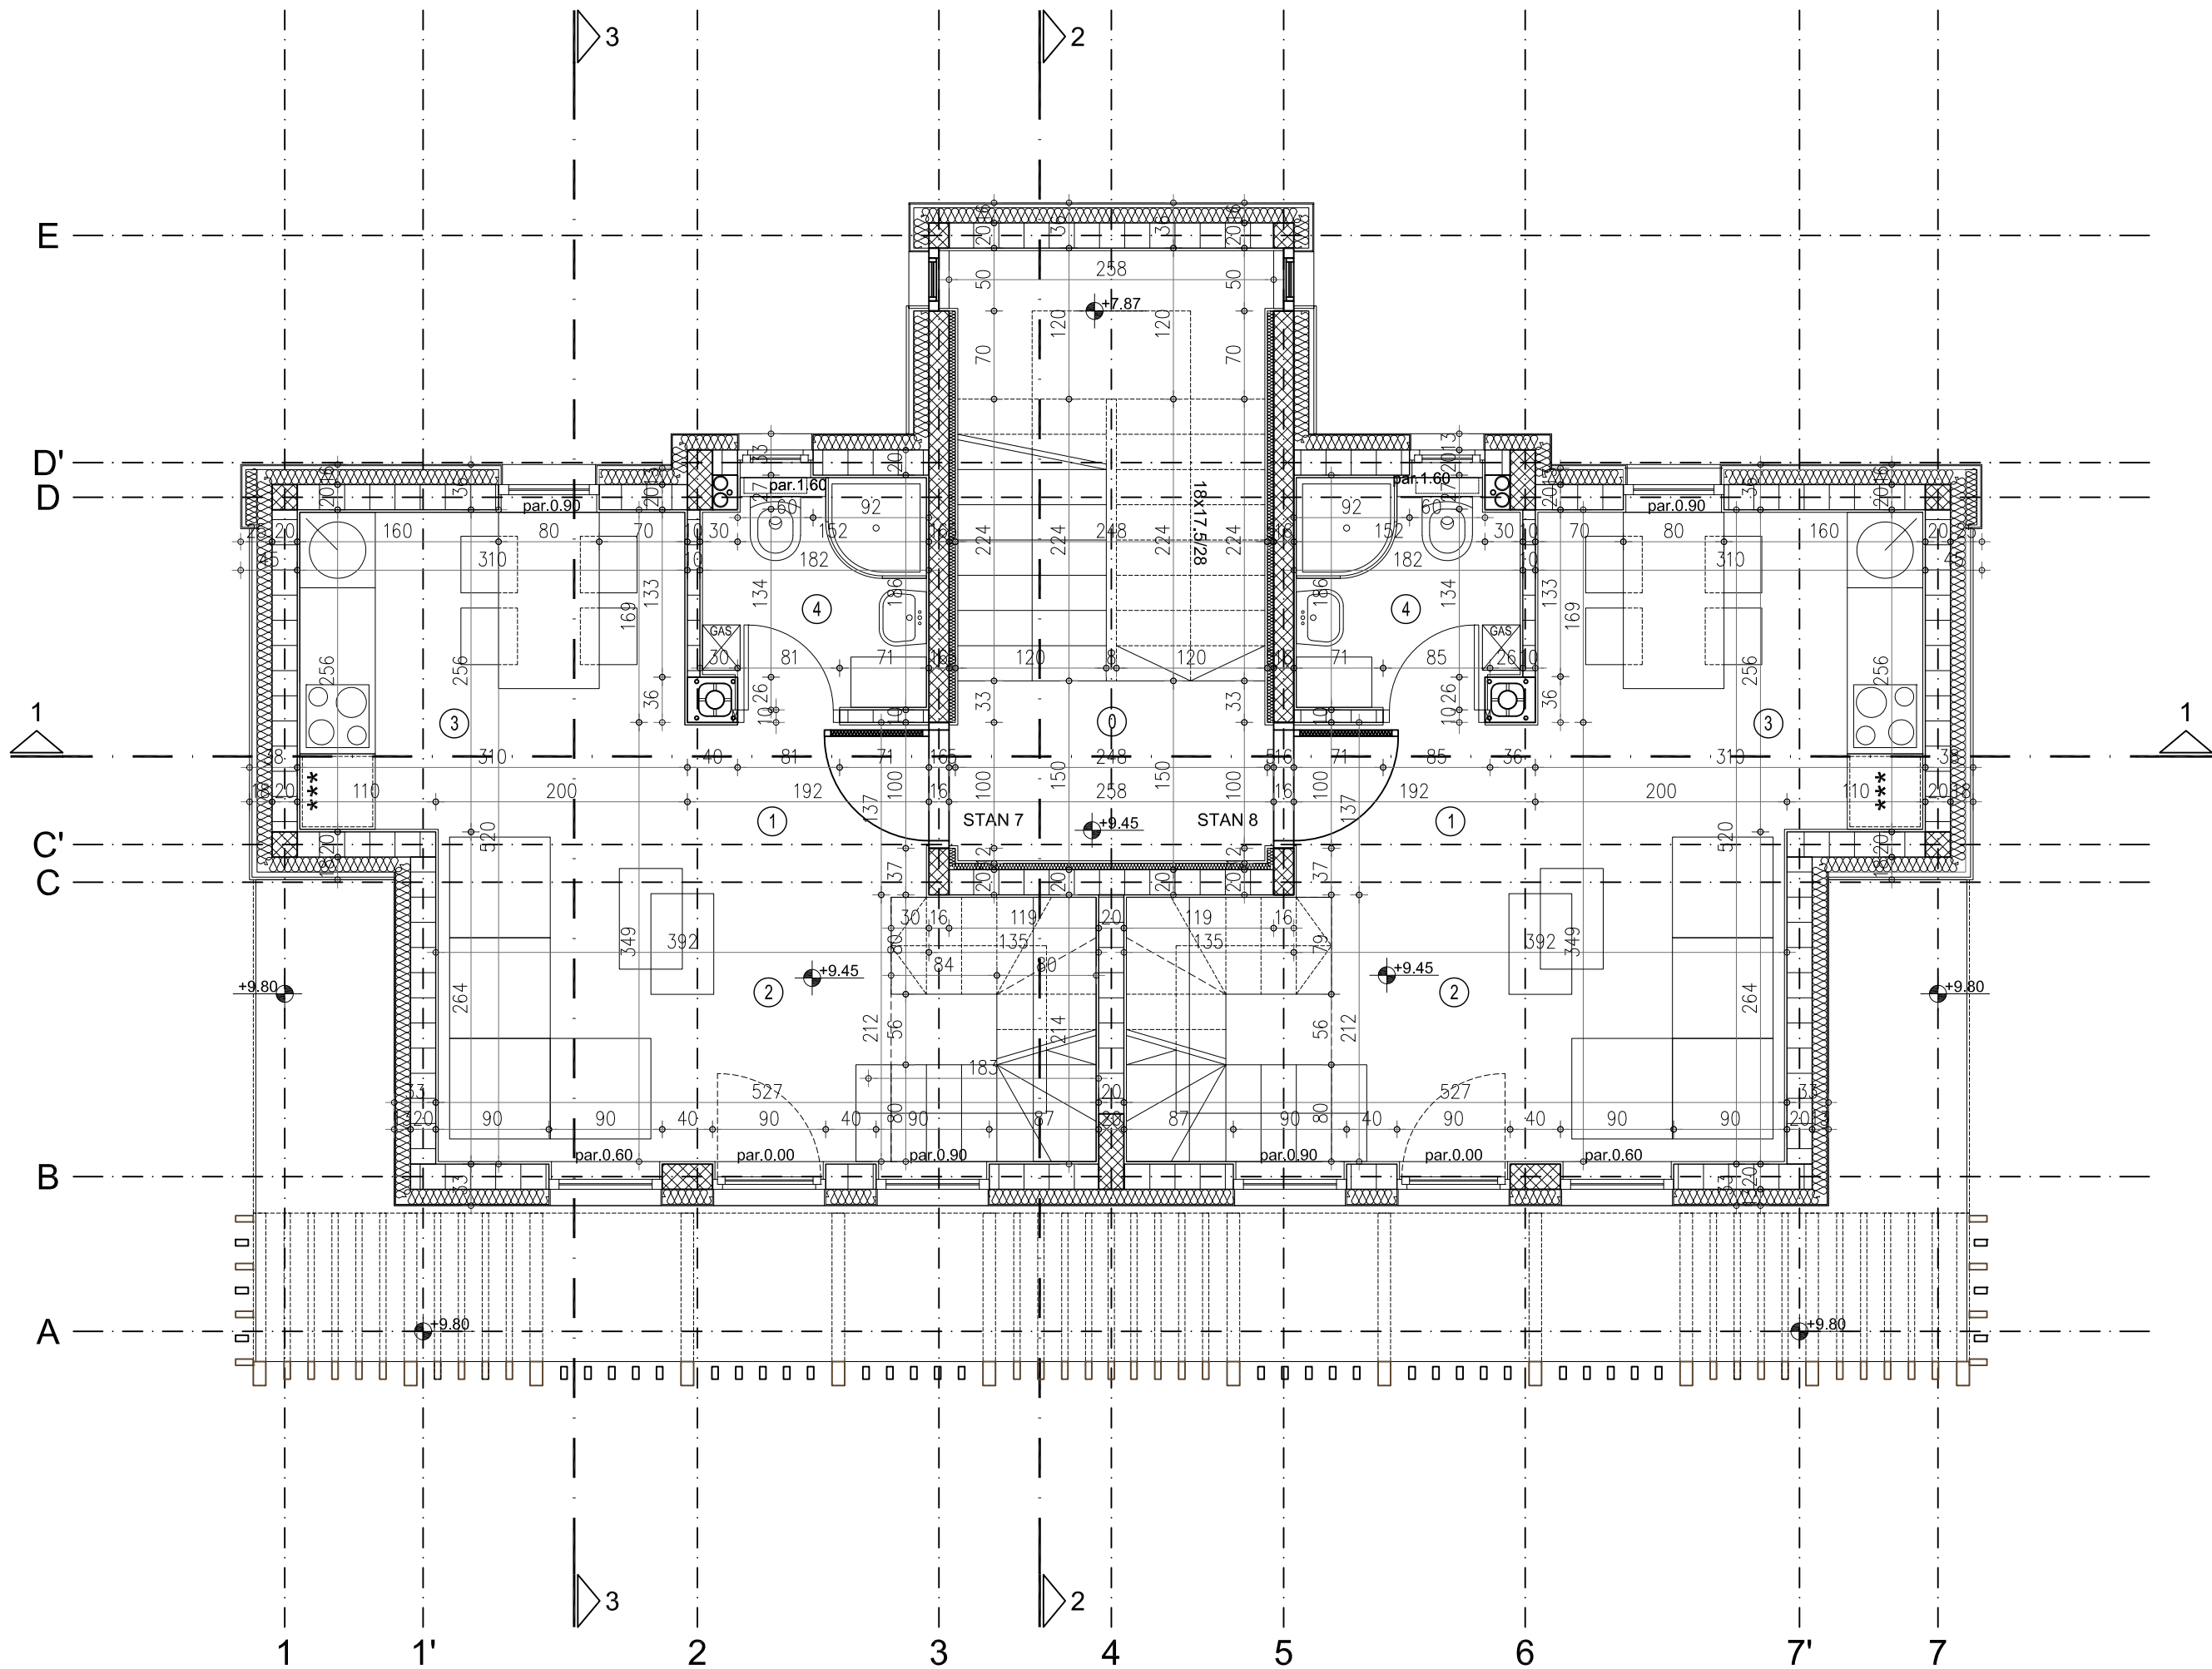


OSNOVA 3. SPRATA				KOTA +9.45	
	P(m ²)	O (m')	POD	ZID	
00 stepenišni prostor	11.83	14.58			
STAN 7					
01 predprostor	2.30	1.32	granitna keramika	dispervivna boja	
02 dnevni boravak	12.38	11.32	granitna keramika	dispervivna boja	
03 kuhinja sa trpezarijom	7.71	6.90	granitna keramika	dispervivna boja	
04 kupatilo	3.10	7.21	granitna keramika	granitna keramika	
UKUPNA POVRŠINA - STAN 7 (bez galerije)	25.49				
STAN 8					
01 predprostor	2.30	1.32			
02 dnevni boravak	12.38	11.32			
03 kuhinja sa trpezarijom	7.71	6.90			
04 kupatilo	3.10	7.21			
UKUPNA POVRŠINA - STAN 8 (bez galerije)	25.49				
UKUPNA NETO POVRŠINA	62.81 m ²				

UKUPNA BRUTO POVRŠINA	105.19 m ²
B.R.G.P.	104.57 m ²

LEGENDA

- ARMIRANI BETON
- ZID OD GITER BLOKOVA
- ZID OD OPEKE
- TERMOIZOLACIJA
- ZELENI KROV

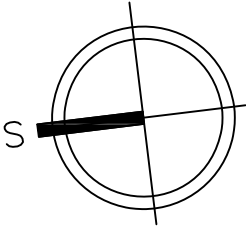

±0.00=983.91

Autorski Atelje Spajić

11080 ZEMUN, BUL. NIKOLE TESLE 28, tel/faks 011/2606-973, office@asapajic.com

Autor / odgovorni projektant		Aleksandar Spajić dia. br. lic. 300595703		paraf 		INVESTITOR Gradimir Janković, Braće Nikolića 76, BEOGRAD					
saradnici		Bogdan Stojanović dia Ana Mičić arh teh				OBJEKAT STAMBENI OBJEKAT Zlatibor naselje , ČAJETINA					
						VRSTA TEH.DOK. IDR		1 - PROJEKAT ARHITEKTURE		broj projekta 7/16	
datum 11.2016.		razmera 1:50				CRTEŽ OSNOVA 3. SPRATA		list 06		izmena	