


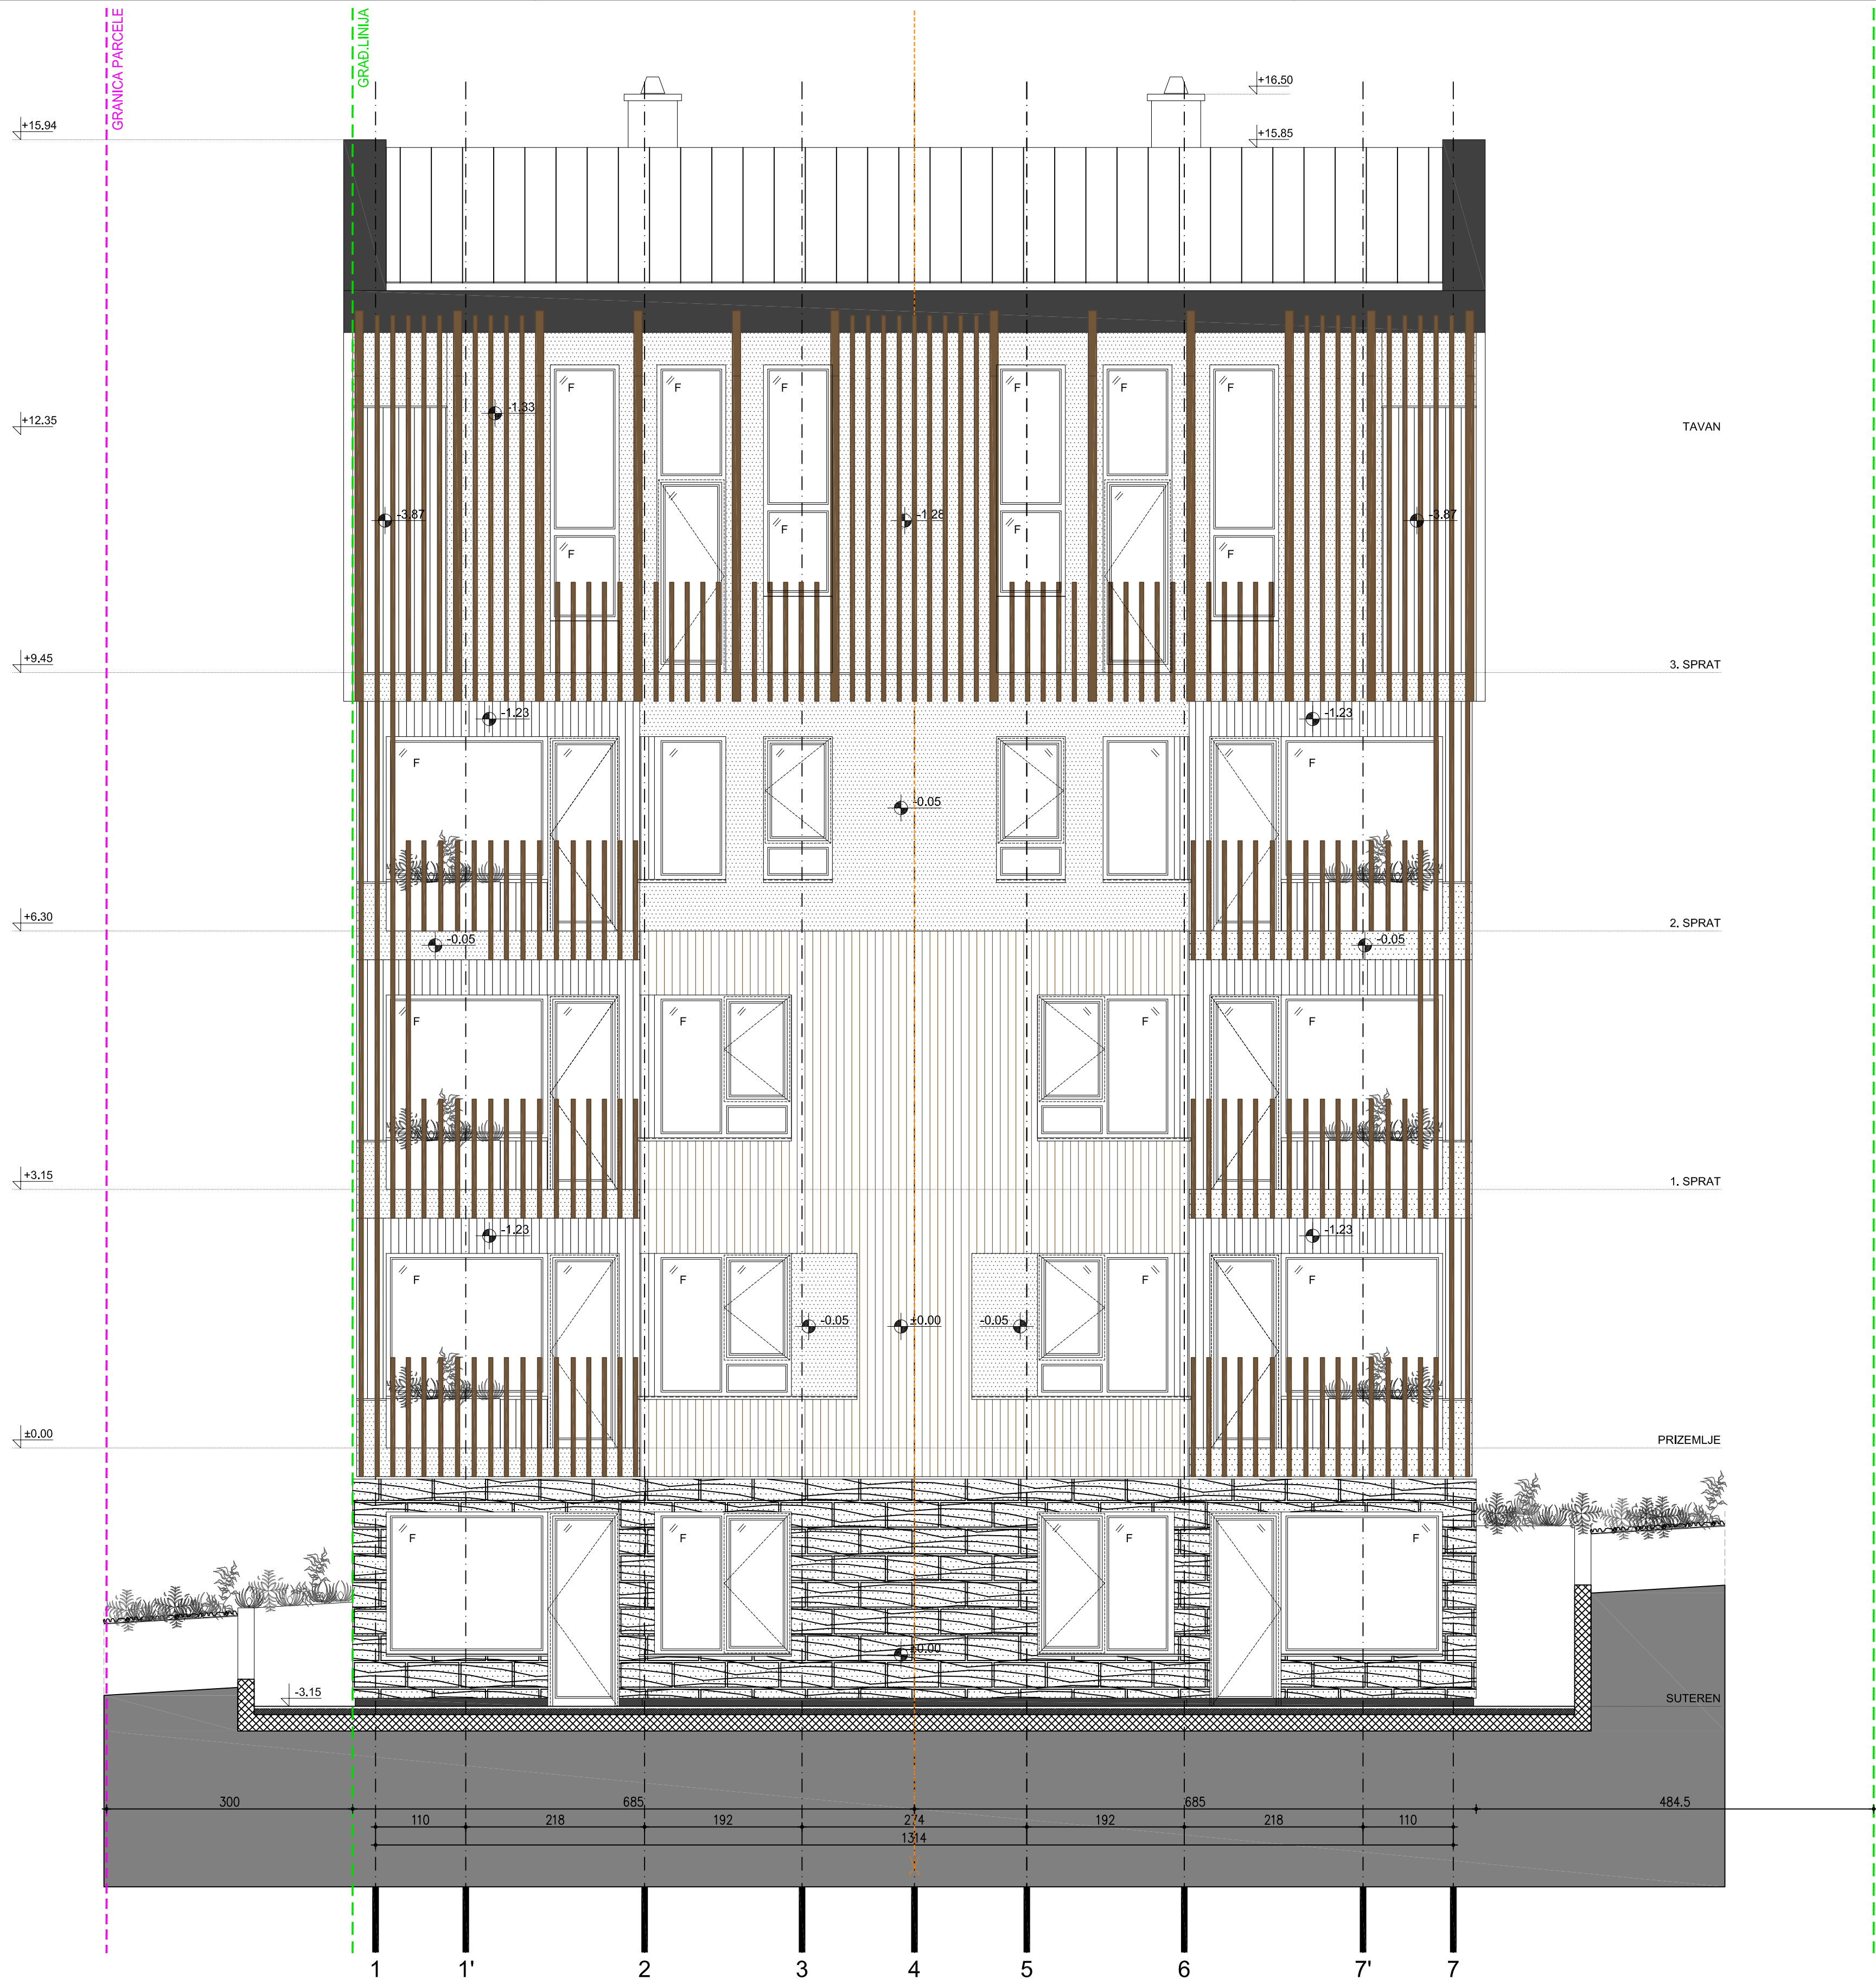

LEGENDA

- fasadni dekorativni malter
- drvo
- prirodni kamen
- fasadne ploče
- krov



±0.00=983.91

Autorski Atelje Spajić 11080 ZEMUN, BUL. NIKOLE TESLE 28, tel/faks 011/2606-973, office@asapjajic.com

Autor / odgovorni projektant	Aleksandar Spajić dia. br. lic. 300595703	paraf	INVESTITOR	Gradimir Janković, Braće Nikolića 76, BEOGRAD
saradnici	Bogdan Stojanović dia Ana Mičić arh teh		OBJEKAT	STAMBENI OBJEKAT Zlatibor naselje - ČAJETINA
			VRSTA TEH.DOK.	IDR
				1 - PROJEKAT ARHITEKTURE
datum	12.2016.	razmera	1:50	
			CRTEŽ	ZAPADNA FASADA
			list	12
			Izmjena	7/16