


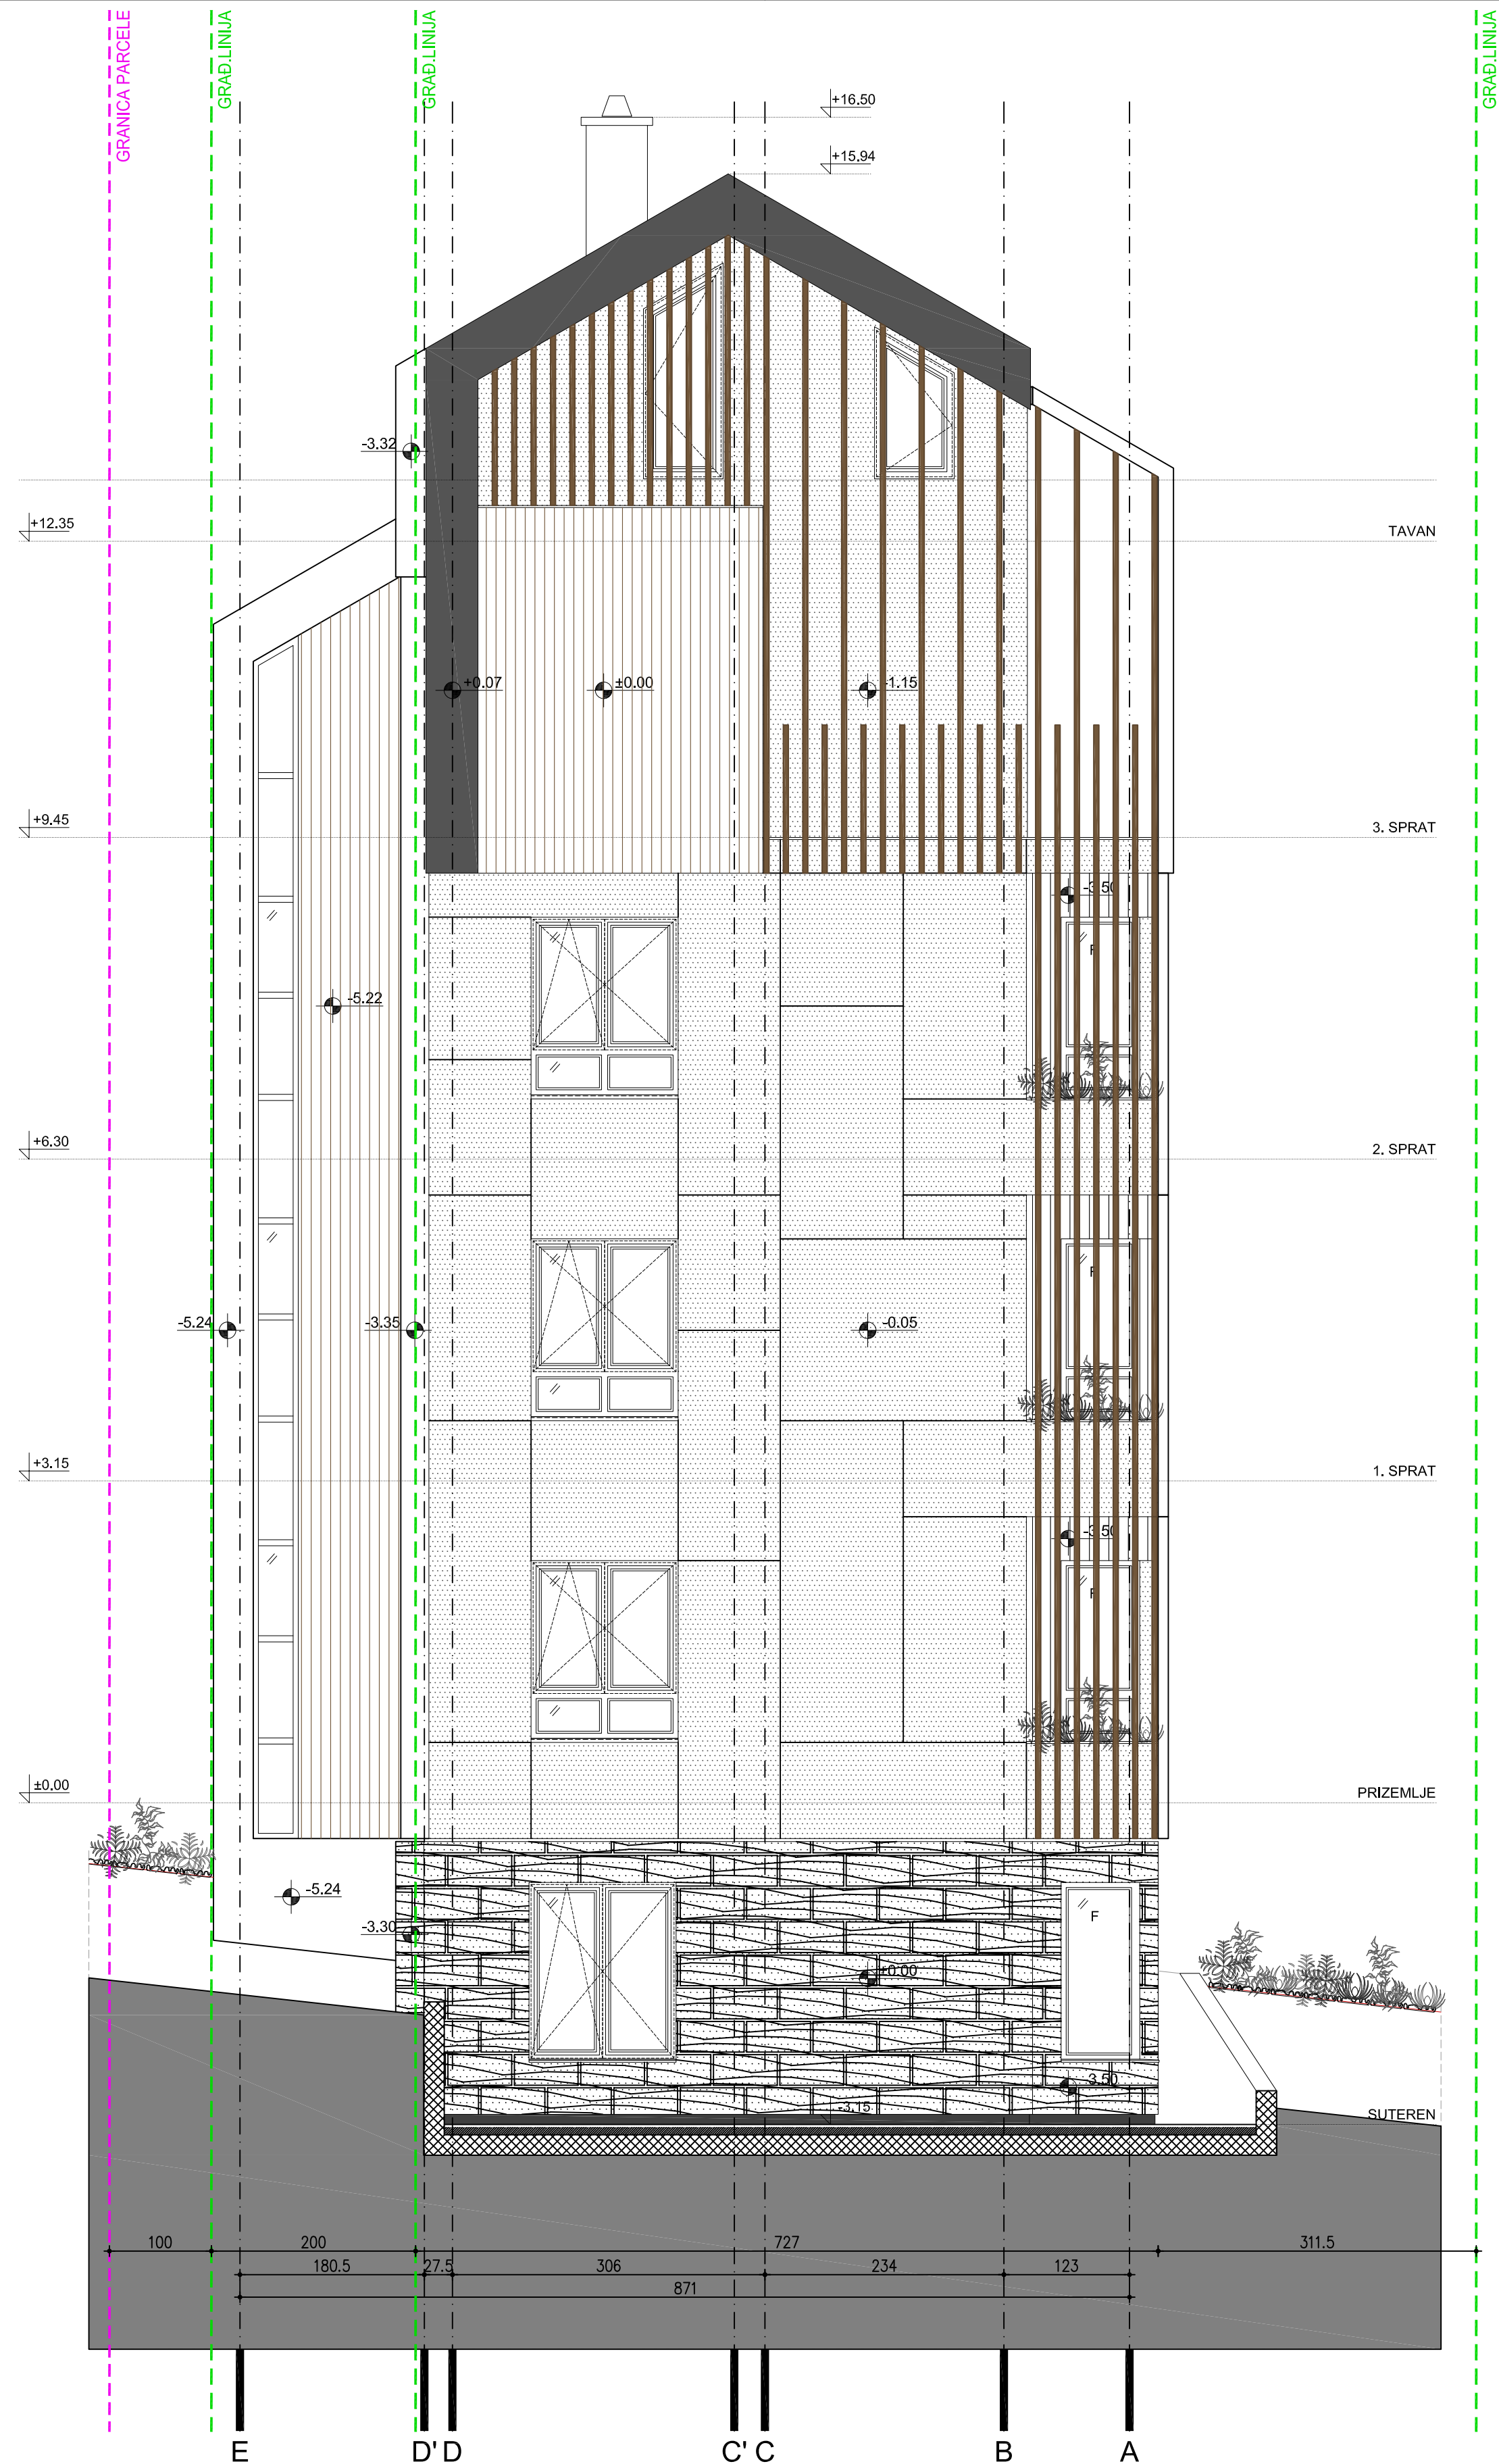

LEGENDA

- fasadni dekorativni malter
- drvo
- prirodni kamen
- fasadne ploče
- krov



±0.00=983.91					
Autorski Atelje Spajić 11080 ZEMUN, BUL. NIKOLE TESLE 28, tel/faks 011/2606-973, office@aaaspajic.com					
Autor / odgovorni projektant	Aleksandar Spajić dia. br. lic. 300595703	paraf	INVESTITOR	Gradimir Janković, Braće Nikolića 76, BEOGRAD	
saradnici	Bogdan Stojanović dia Ana Mičić arh teh		OBJEKT	STAMBENI OBJEKT Zlatibor naselje, ČAJETINA	
			VRSTA TEH.DOK. IDR	1 - PROJEKAT ARHITEKTURE	broj projekta 7/16
datum	razmera		CRTEŽ	SEVERNA FASADA	list 13
12.2016.	1:50				izmena