


GRADJANINA

GRADJANINA

GRANICA PARCELE

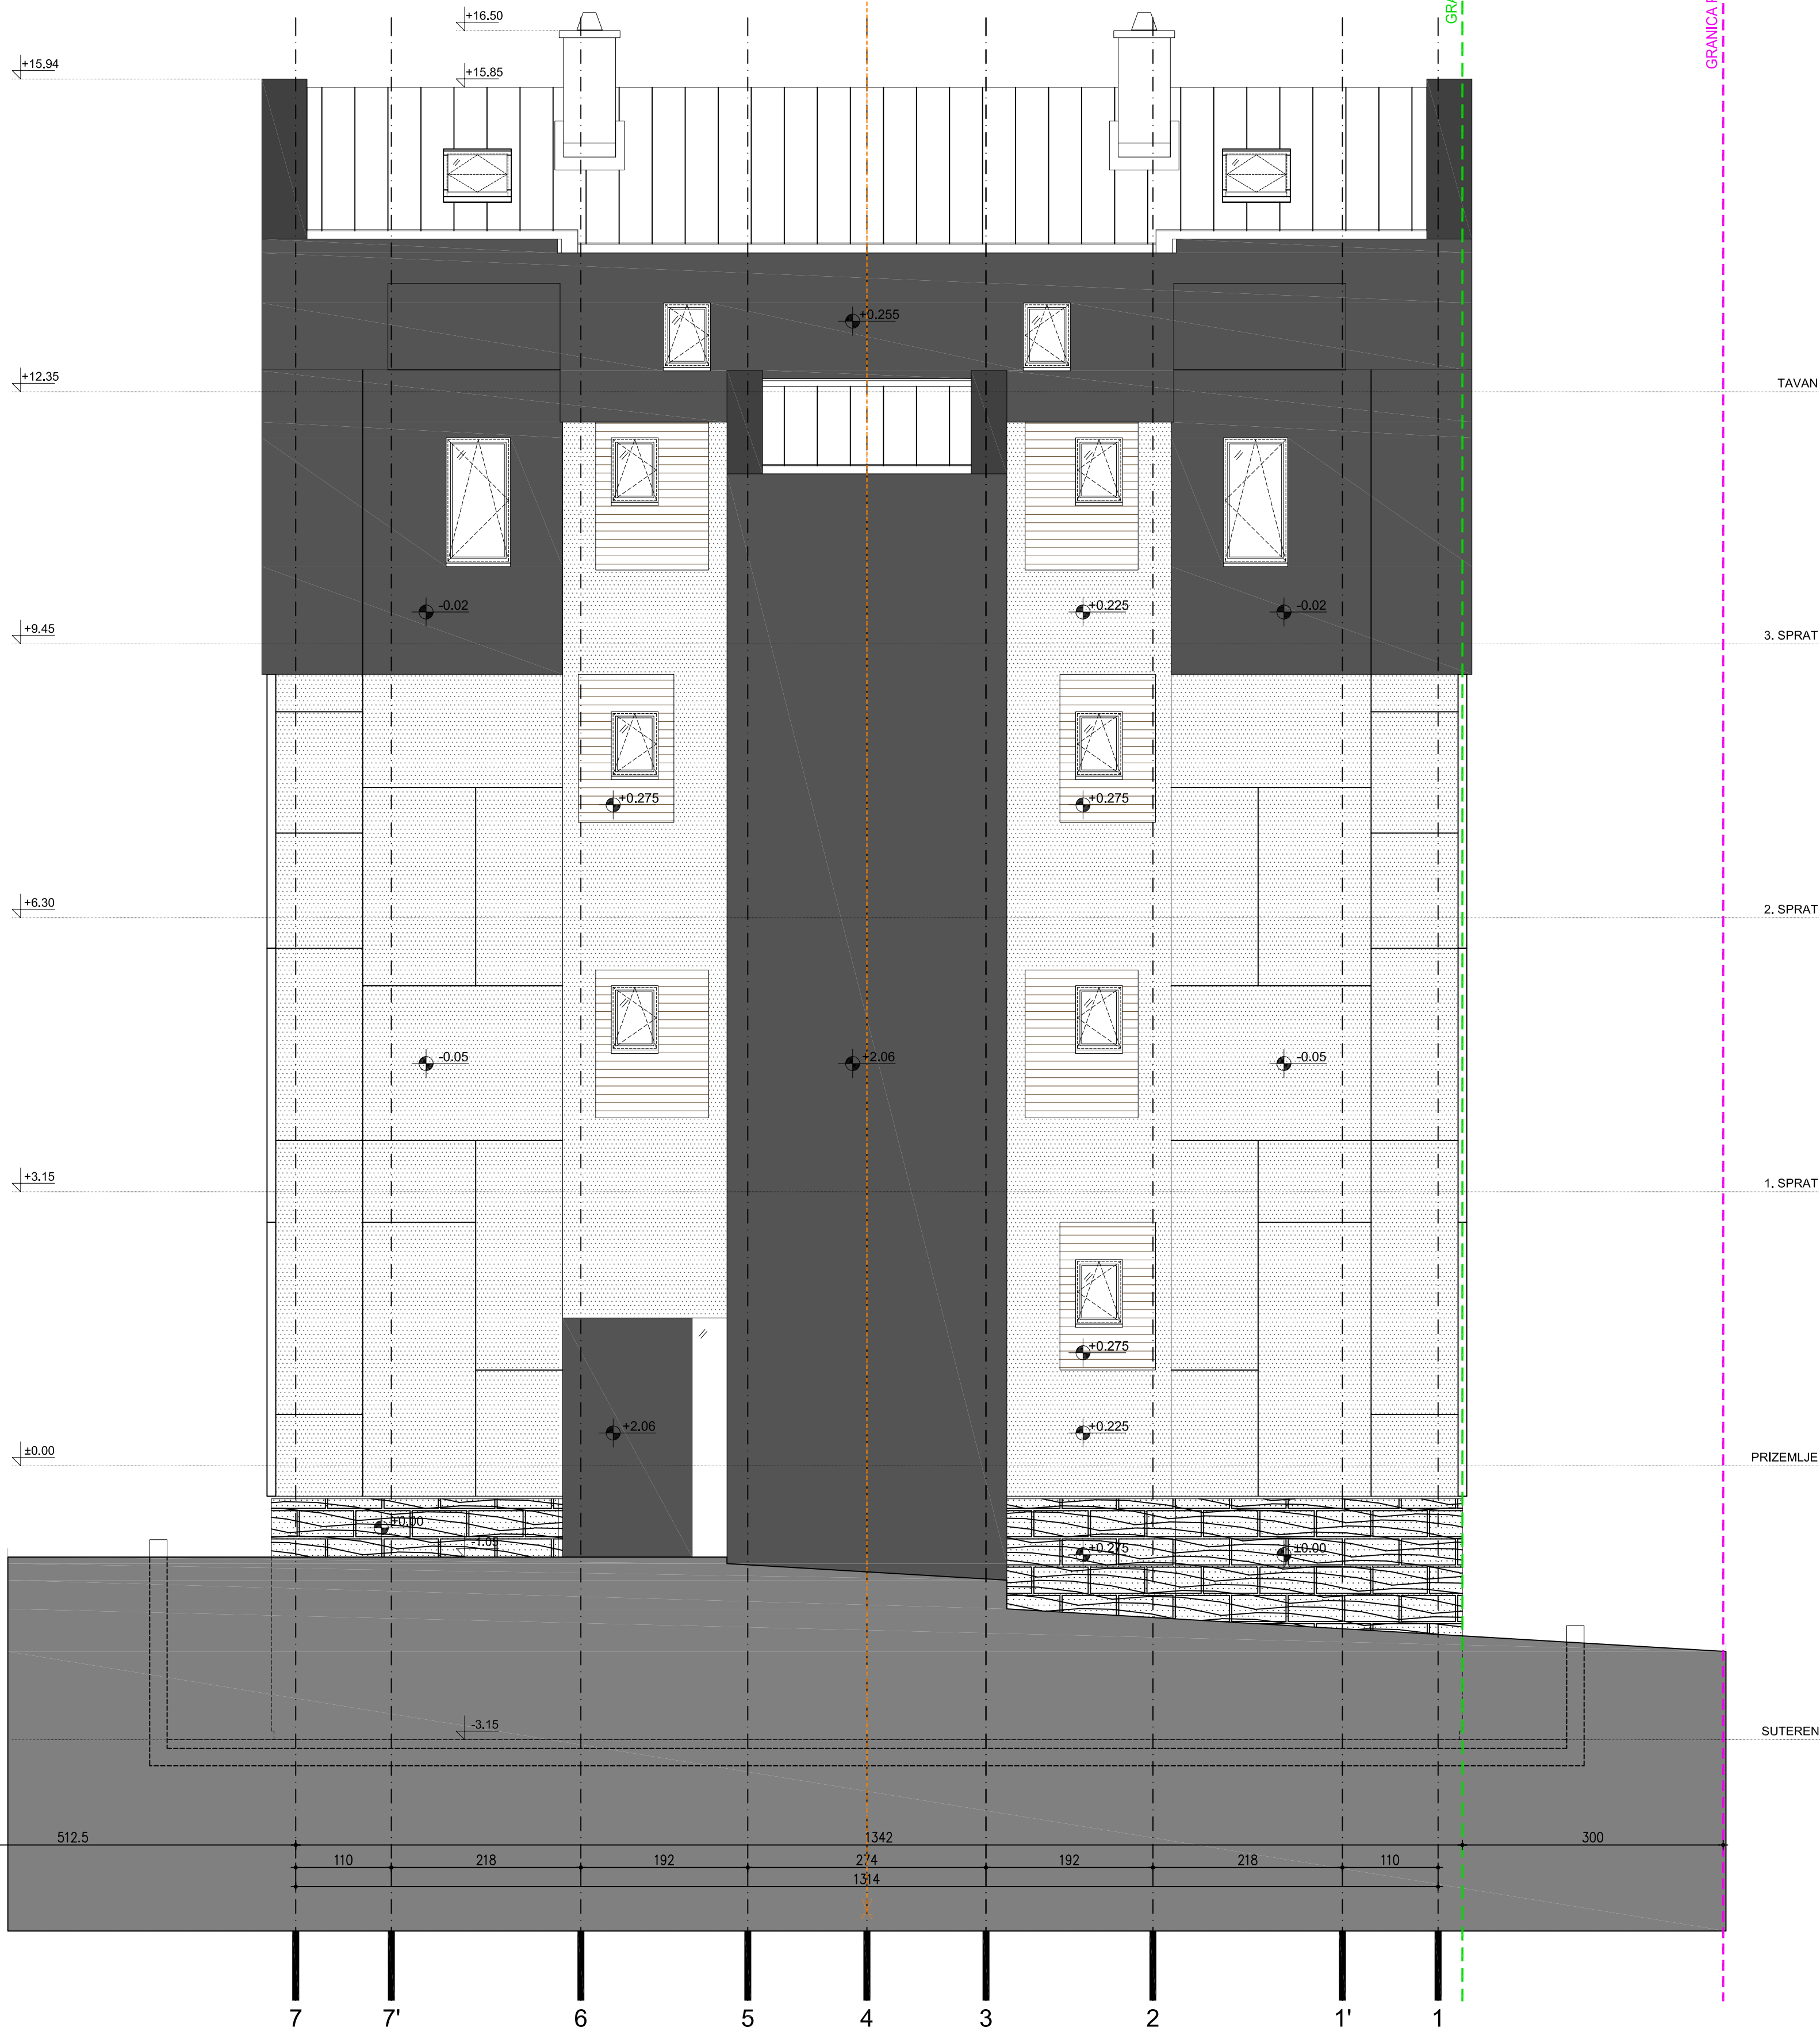

LEGENDA

- fasadni dekorativni malter
- drvo
- prirodni kamen
- fasadne ploče
- krov



±0.00=983.91

Autorski Atelje Spajić

11080 ZEMUN, BUL. NIKOLE TESLE 28, tel/faks 011/2606-973, office@aspajic.com

Autor / odgovorni projektant	Aleksandar Spajić dia. br. lic. 300595703	paraf	INVESTITOR	Gradimir Janković, Braće Nikolića 76, BEOGRAD
saradnici	Bogdan Stojanović dia Ana Mičić arh. teh		OBJEKAT	STAMBENI OBJEKAT Zlatibor naselje, ČAJETINA
			VRSTA TEH.DOK.	IDR
				1 - PROJEKAT ARHITEKTURE
broj projekta	7/16			
datum	12.2016.	razmera	1:50	
			CRTEŽ	ISTOČNA FASADA
			list	14
				Izmena