


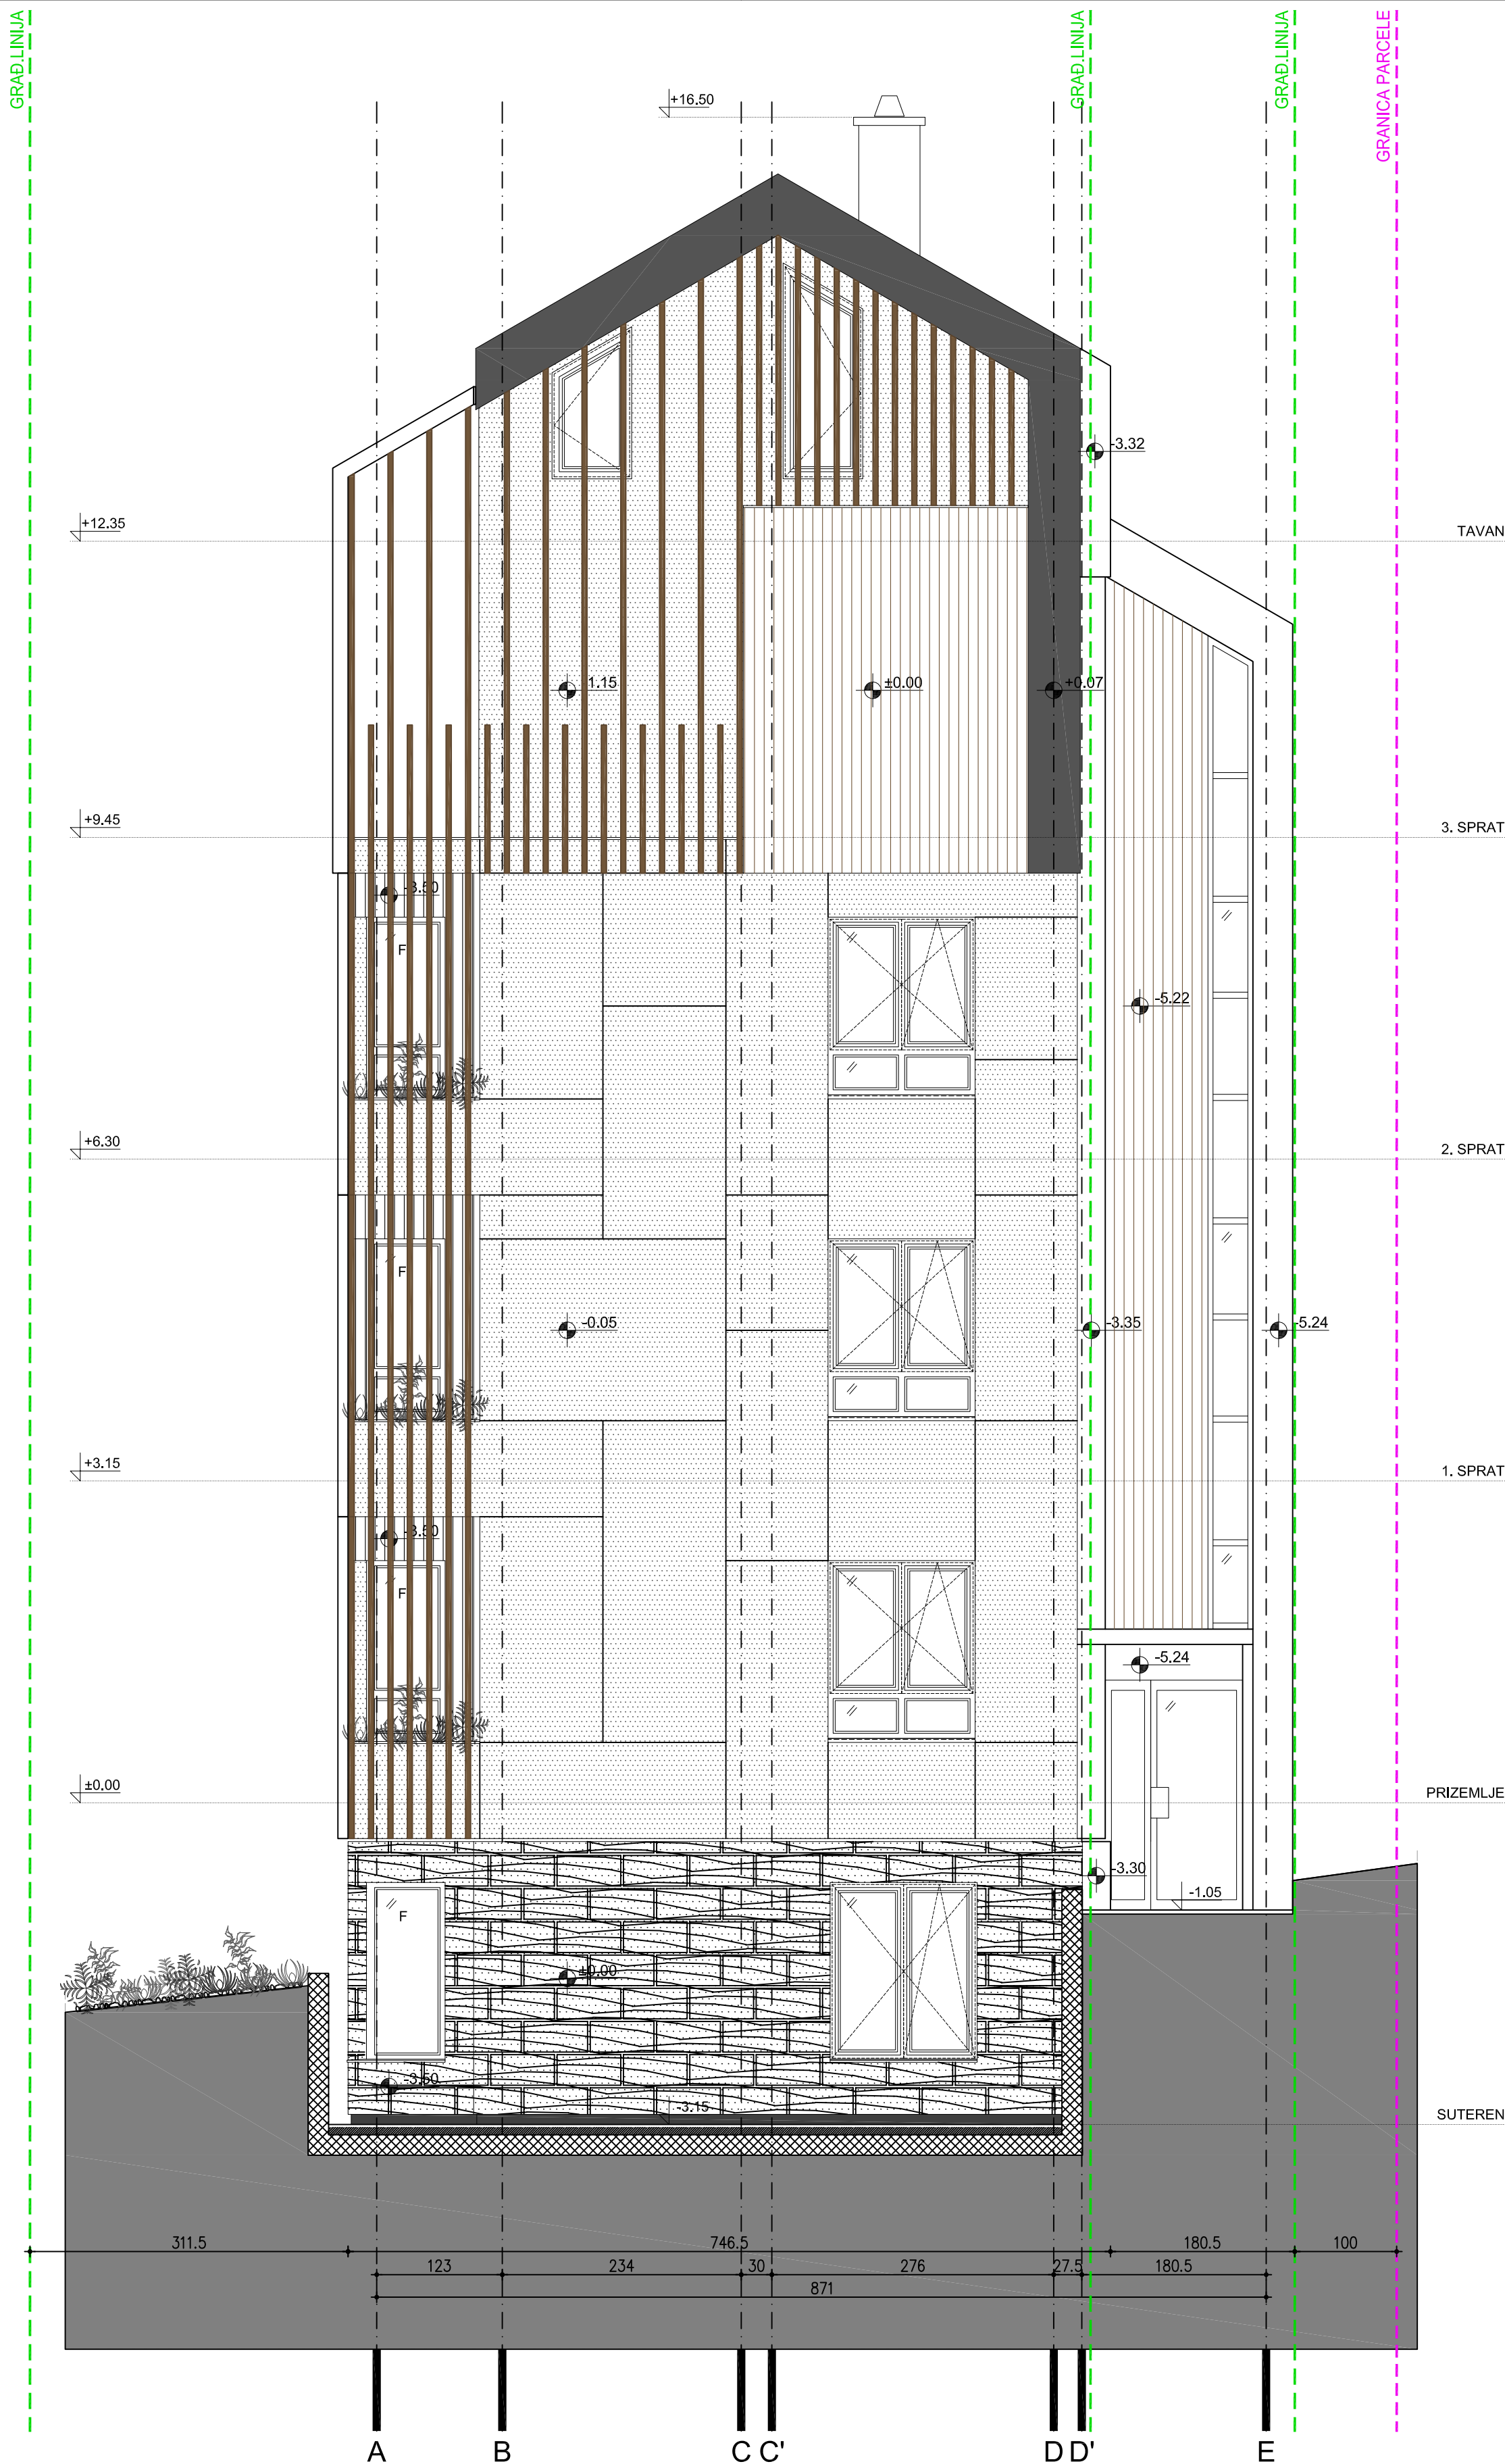

LEGENDA

- fasadni dekorativni malter
- drvo
- prirodni kamen
- fasadne ploče
- krov



±0.00=983.91

Autorski Atelje Spajić 11080 ZEMUN, BUL. NIKOLE TESLE 28, tel/faks 011/2606-973, office@aaaspajic.com

Autor / odgovorni projektant	Aleksandar Spajić dia. br. lic. 300595703	paraf	INVESTITOR	Gradimir Janković, Braće Nikolića 76, BEOGRAD
saradnici	Bogdan Stojanović dia Ana Mičić arh teh		OBJEKAT	STAMBENI OBJEKAT Zlatibor naselje, ČAJETINA
			VRSTA TEH.DOK.	1 - PROJEKAT ARHITEKTURE
			IDR	broj projekta 7/16
datum	razmera		CRTEŽ	list
12.2016.	1:50		JUŽNA FASADA	15